




PLAN 平面圖

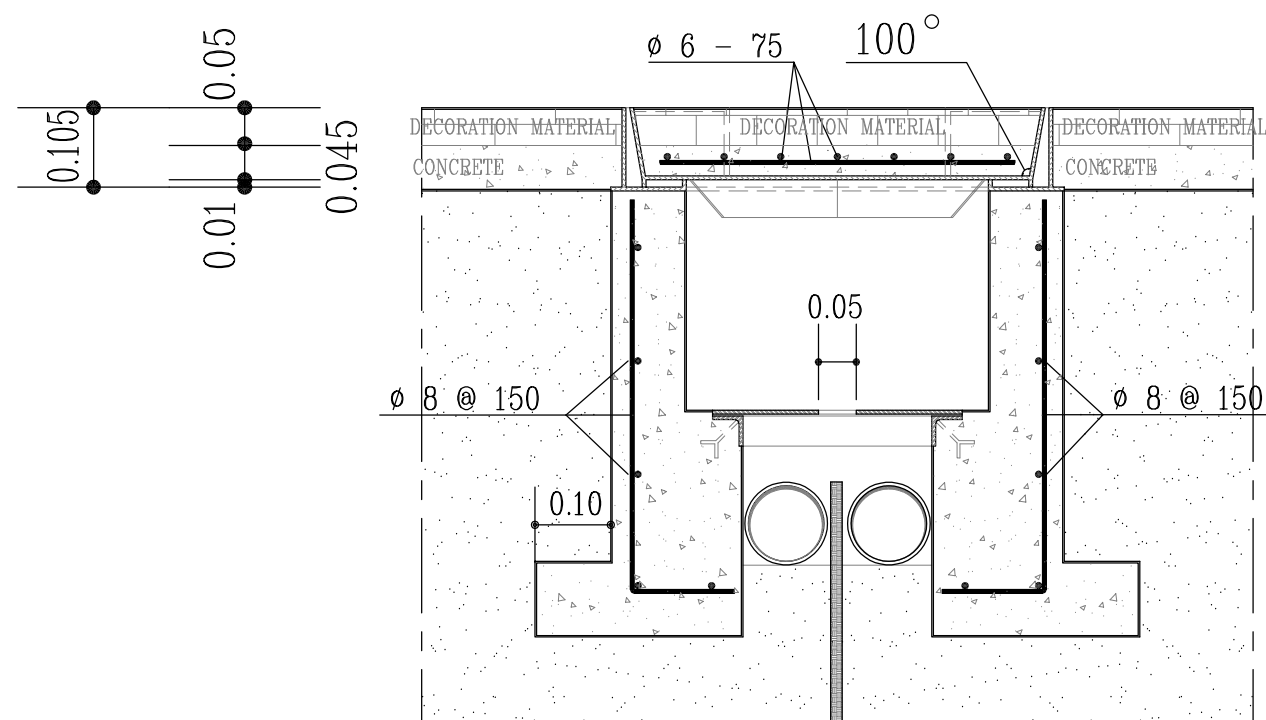

SECTION B - B  
剖面 B - B

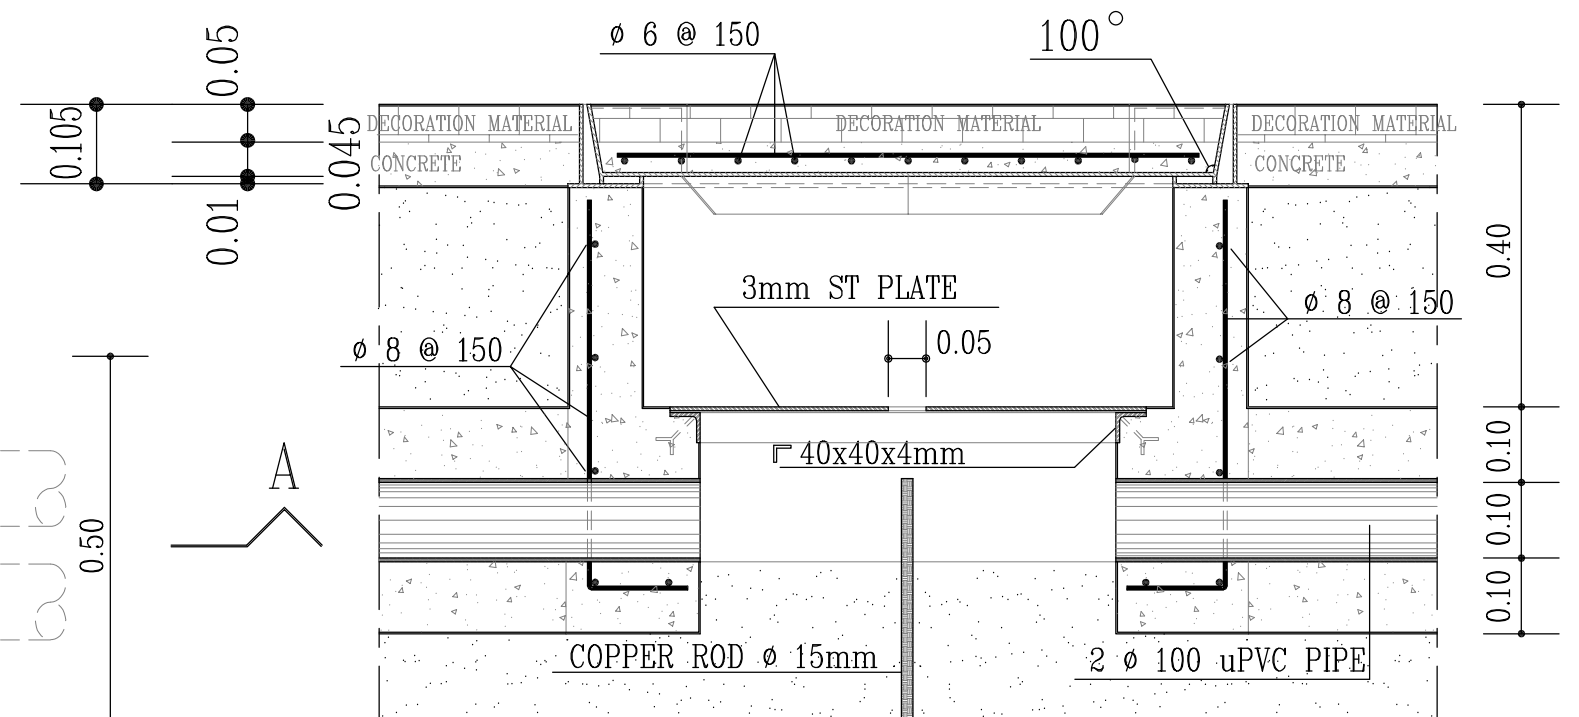


SECTION A - A 剖面 A - A  
DETAIL 1 詳圖 1 DETAIL 2 詳圖 2

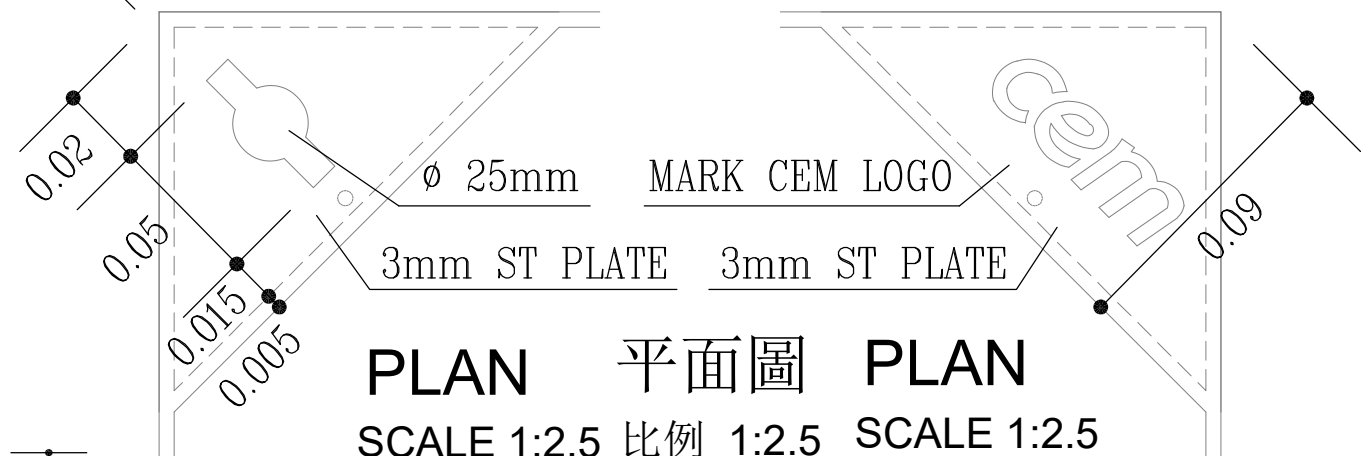

PLAN 平面圖 PLAN  
SCALE 1:2.5 比例 1:2.5 SCALE 1:2.5

All structure in ST (Stainless Steel) of the low carbon type AISI316L (THK=3mm)  
所有材料要用不鏽鋼AISI316L (厚度3mm)

D				
C				
B	28/05/2013	Change the cover	Hou	Chris Wanda
A	27/02/2002	Change the CEM logo	Hou	Eddey Kin
	Date	Modification	Draft.	Verif. Approv.

Draft.	Hou	16/03/1986	Customer Substation (P.T.) Civil Construction		
Verif.	Wanda	16/03/1986			
Approv.					
Exterior earthing pit 外部接地井				TAD	
Scale 1 : 2.5 & 1 : 10		Remarks		Job N°	Drawing N° G-023