


PLAN SCALE 1 : 20
平面圖 比例 1 : 20

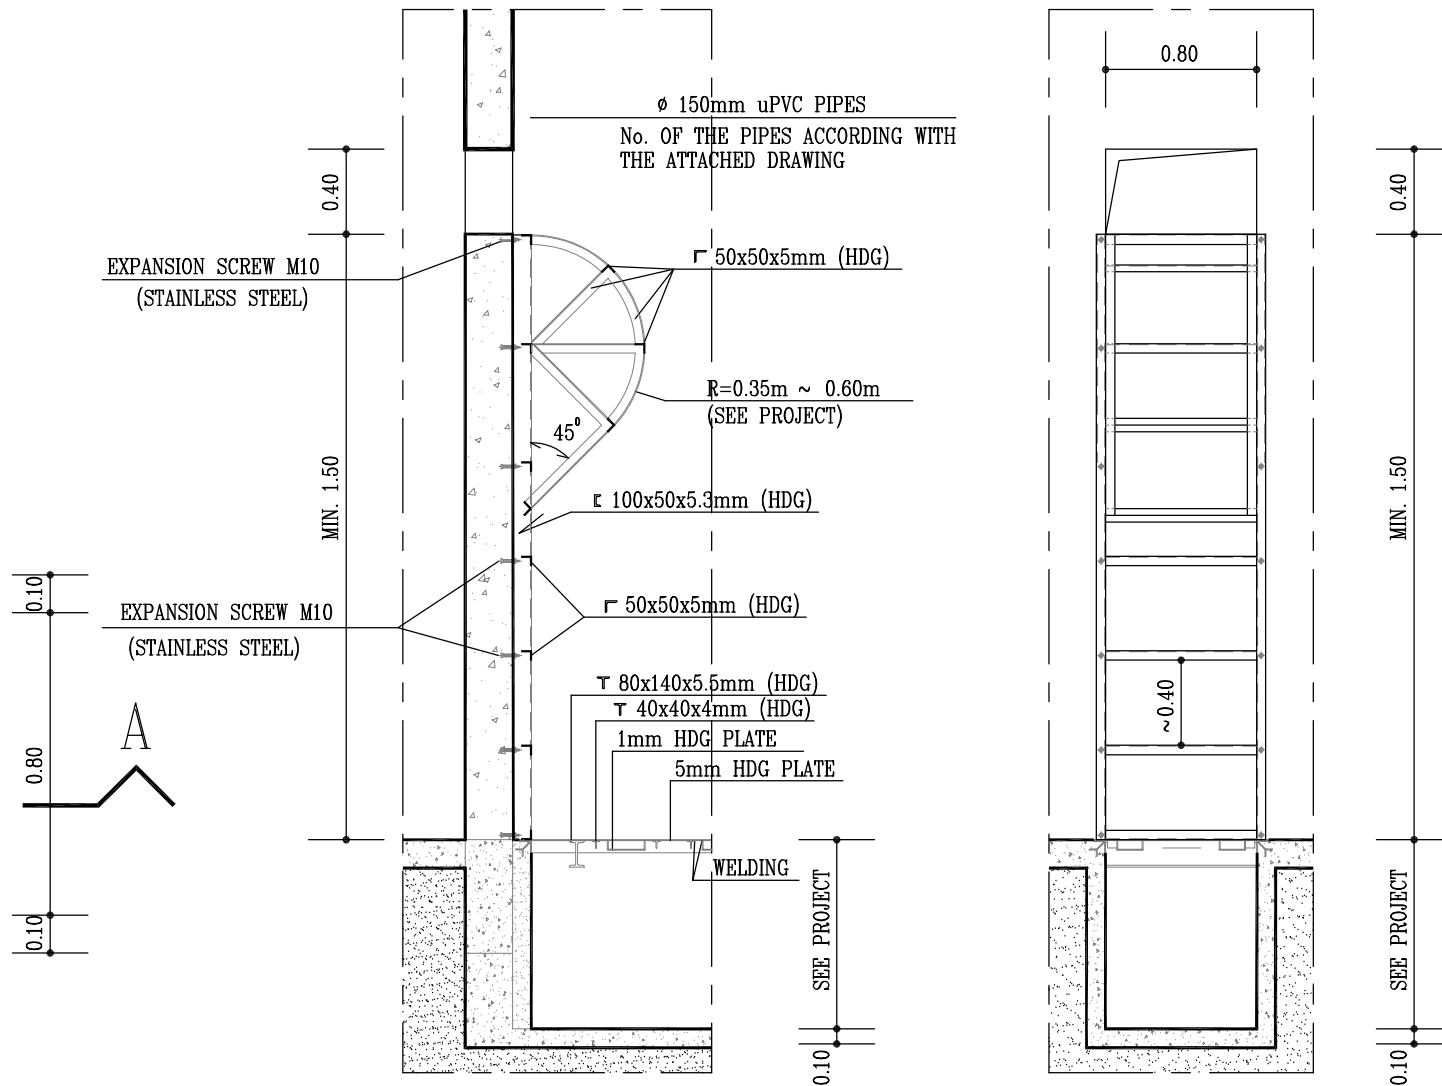

SECTION A - A SCALE 1 : 40
剖面 A - A 比例 1 : 40

SECTION B - B SCALE 1 : 40
剖面 B - B 比例 1 : 40

NOTE 注意
All structure in HDG (Hot dip galvanized) 所有材料用 HDG
All screws and expansion screws fix with rings 安裝所有螺絲要用介子
All screws and expansion screws must be stainless steel 安裝所有螺絲要用不鏽鋼品種
Anti-corrosion painting 防鏽油
HDG cable cover with slat HDG 線坑蓋要有花紋
uPVC cable duct sealing 電纜膠管防滲水
Cable gutters free of water 線槽不得積水
HDG - Hot dip galvanized

D	26/10/2021	Modify the outgoing from the top with a hole (0.80m x 0.40m)	Hou		
C	10/09/2006	Cancel the cable tray on the frame	Hou	Tavares	Tavares
B	30/03/2005	Change the outgoing	Hou	Tavares	Tavares
A	18/03/2004	Change the cable tray	Hou	Tavares	Tavares
	Date	Modification	Draft.	Verif.	Approv.

Draft.	HOU	26/10/2001	Customer Substation (P.T.) Civil Construction		
Verif.	Eddey	26/10/2001			
Approv.	Kin	26/10/2001			
Cable ladder 電纜架			TAD		
Scale 1 : 20 & 1 : 40		Remarks	Job N°	Drawing N° E-515	

