



1 \varnothing 20mm uPVC PIPE

EXTERIOR ELEVATION
正面

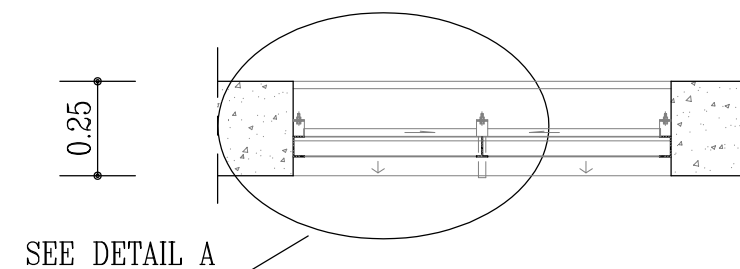


SEE DETAIL A

SECTION 1 - 1
剖面 1 - 1

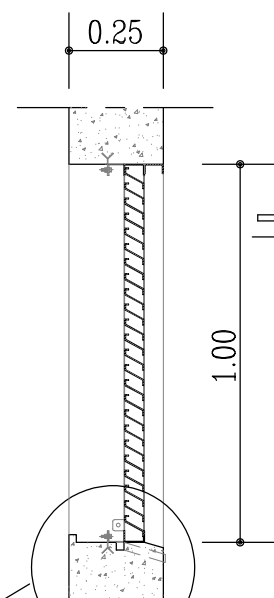


SEE DETAIL B

SECTION 2 - 2
剖面 2 - 2

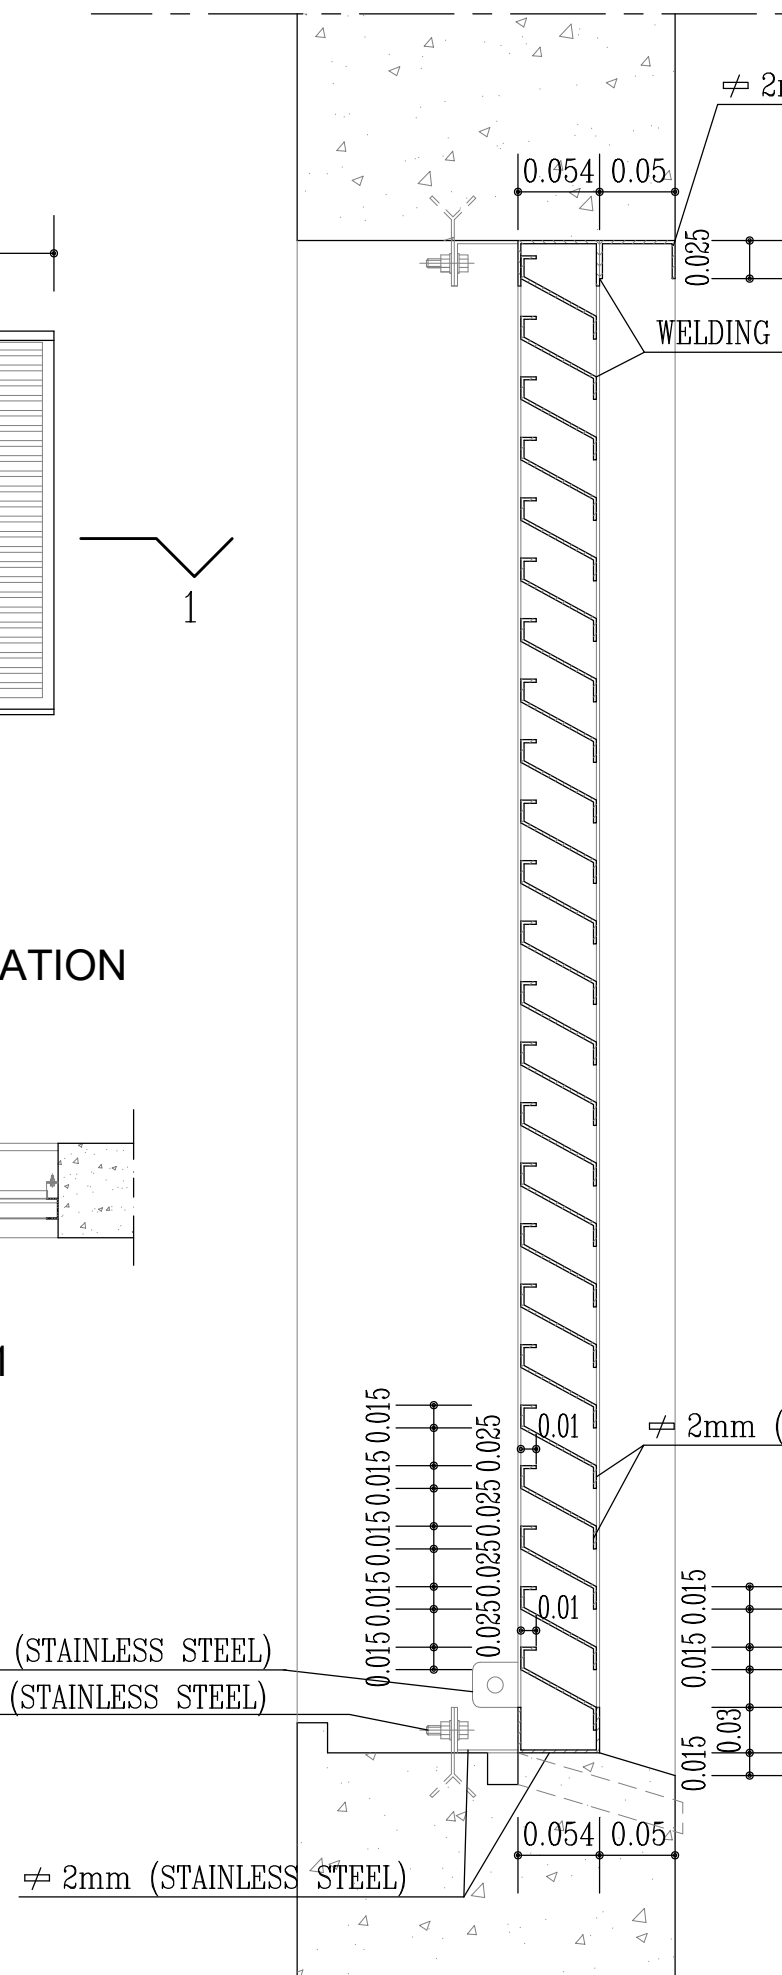

DETAIL B 詳圖 B
SCALE 1:5 比例 1:5

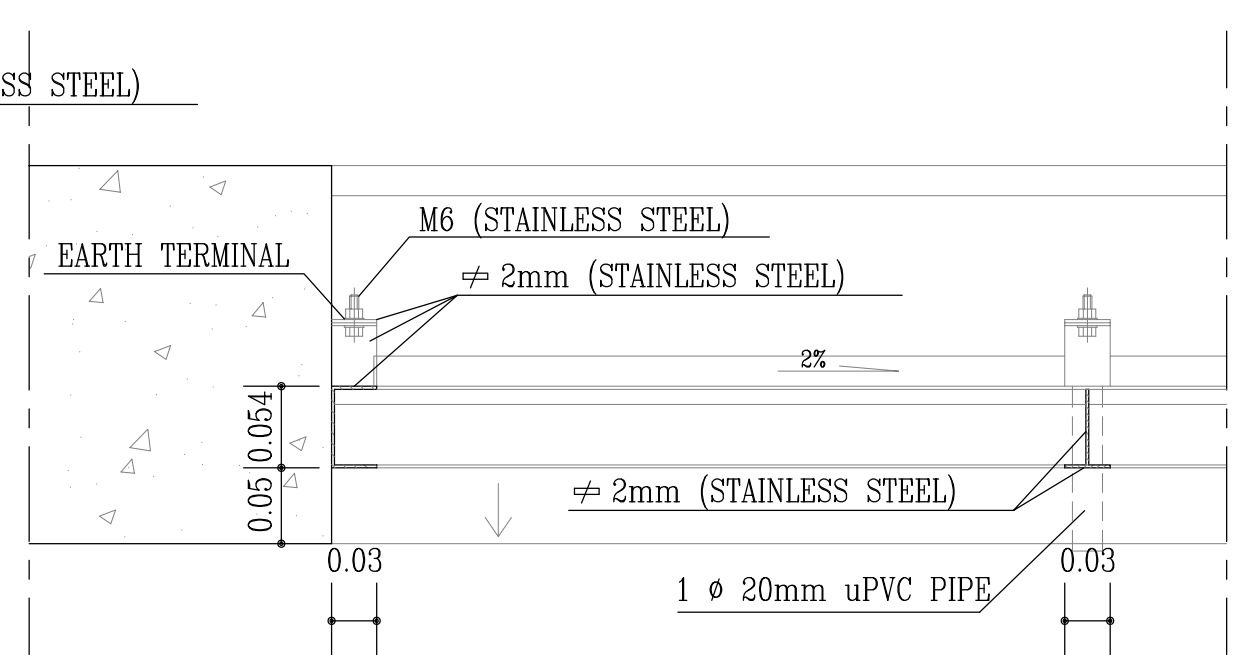

DETAIL A 詳圖 A
SCALE 1:5 比例 1:5

NOTE 注意
All structure in stainless steel 2mm thick 所有材料要用不鏽鋼2mm 厚
All structure in stainless steel of the low carbon type AISI316L 所有材料要用不鏽鋼 AISI316L
Louvers/stainless steel plates with earthing point and drainage 百葉窗有接地線耳和去水線
All screws and expansion screws fix with rings 安裝所有螺絲要用介子
All screws and expansion screws must be stainless steel 安裝所有螺絲要用不鏽鋼品種

D					
C					
B					
A					
	Date	Modification	Draft.	Verif.	Approv.

Draft.	Hou	23/11/2011
Verif.	Tavares	23/11/2011
Approv.	Tavares	23/11/2011

Customer Substation (P.T.)
Civil Construction

Stainless steel louver for air outlet 出風口不鏽鋼百葉的標準大樣圖



TAD

Scale	Remarks	Job N ^o	Drawing N ^o
1 : 5 & 1 : 20			D-331